




DATE		DRAWN BY	
10/10/2000		S.M.	
SCALE		SHEET	
1:100		1	
HOME ADDITION			
State of Kuala Lumpur			
SITE PLAN			


PENGAD 800-631-6989

DEFENDANT'S
EXHIBIT
3510

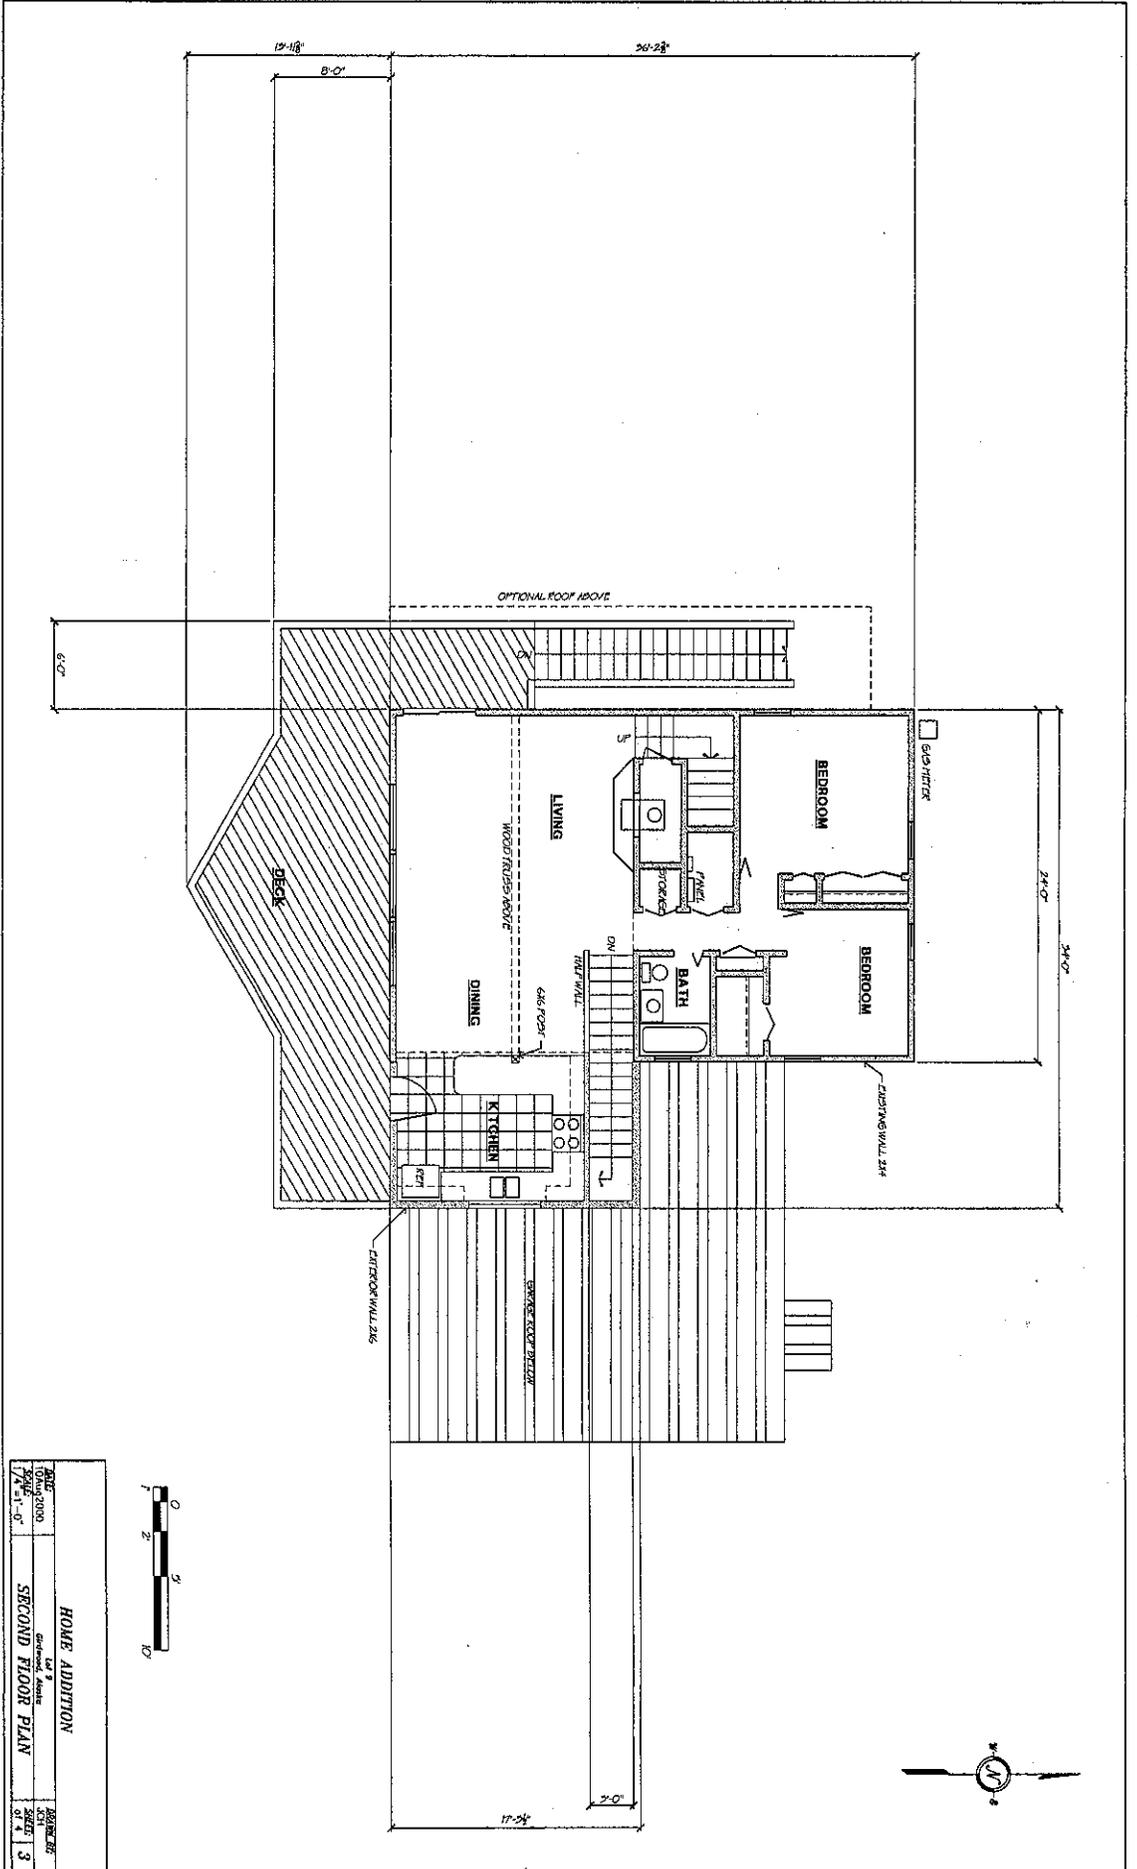


DATE		10/14/2000	
DRAWN BY		J. J. [unreadable]	
SCALE		1/4" = 1'-0"	
PROJECT		HOME ADDITION	
SHEET		3	

  


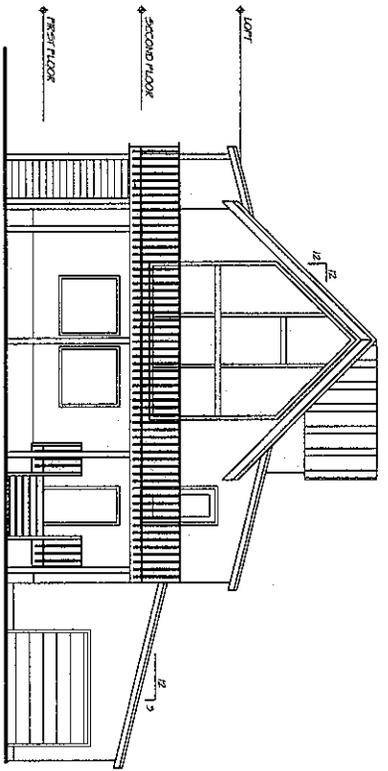

SOUTH ELEVATION

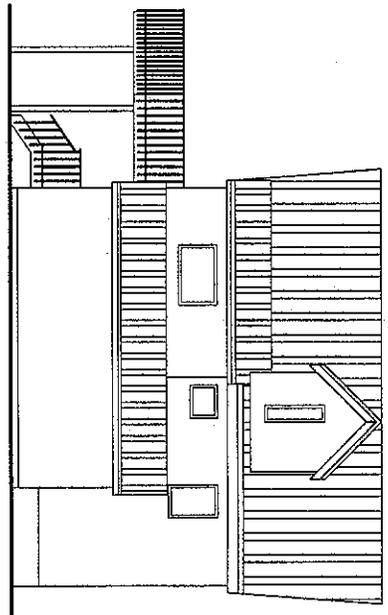

EAST ELEVATION

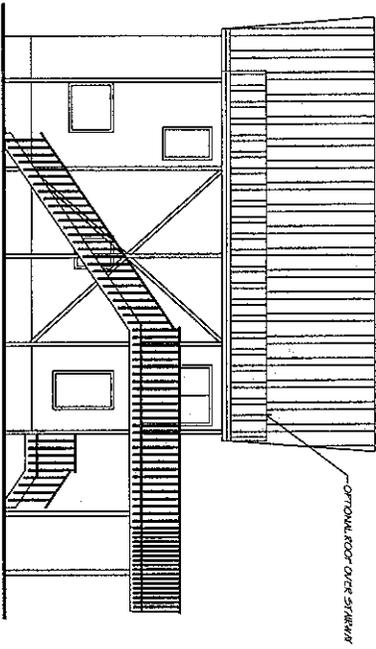

WEST ELEVATION



HOME ADDITION		DATE	REVISION
GENERAL CONTRACTOR		10/09/2000	1
EXTERIOR ELEVATIONS		1/11/01	4